



**TREE PRESERVATION LEGEND**

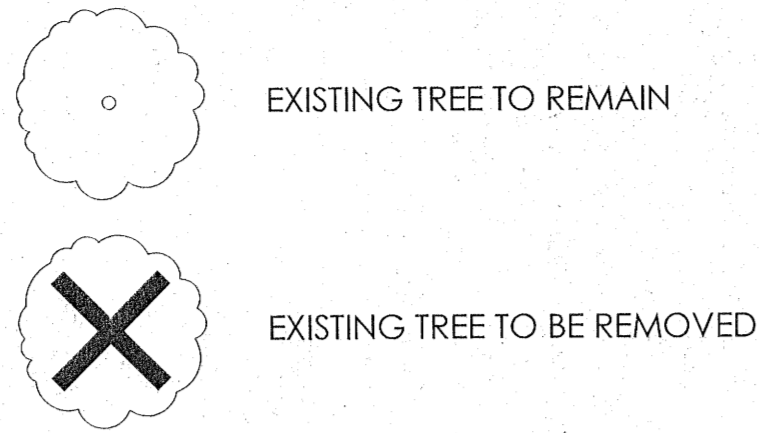


EXISTING TREES				
Tree #	Species	Unprotected to be removed Cal. inch	Protected to be removed	Tree to Remain
1	Live Oak			6.5
2	Live Oak		6.5	
3	Live Oak		7	
4	Live Oak		6.5	
5	Live Oak			13
6	Live Oak			13
7	Cottonwood*		10	
8	Cottonwood*		10	
9	Cottonwood*		6	
10	Siberian Elm*		6	
11	Chinaberry	7		
12	Chinaberry	16		
<b>Total</b>		<b>23.00</b>	<b>33</b>	<b>32.50</b>

\*Class 3 tree (caliper inch replacement ratio): 0.4:1

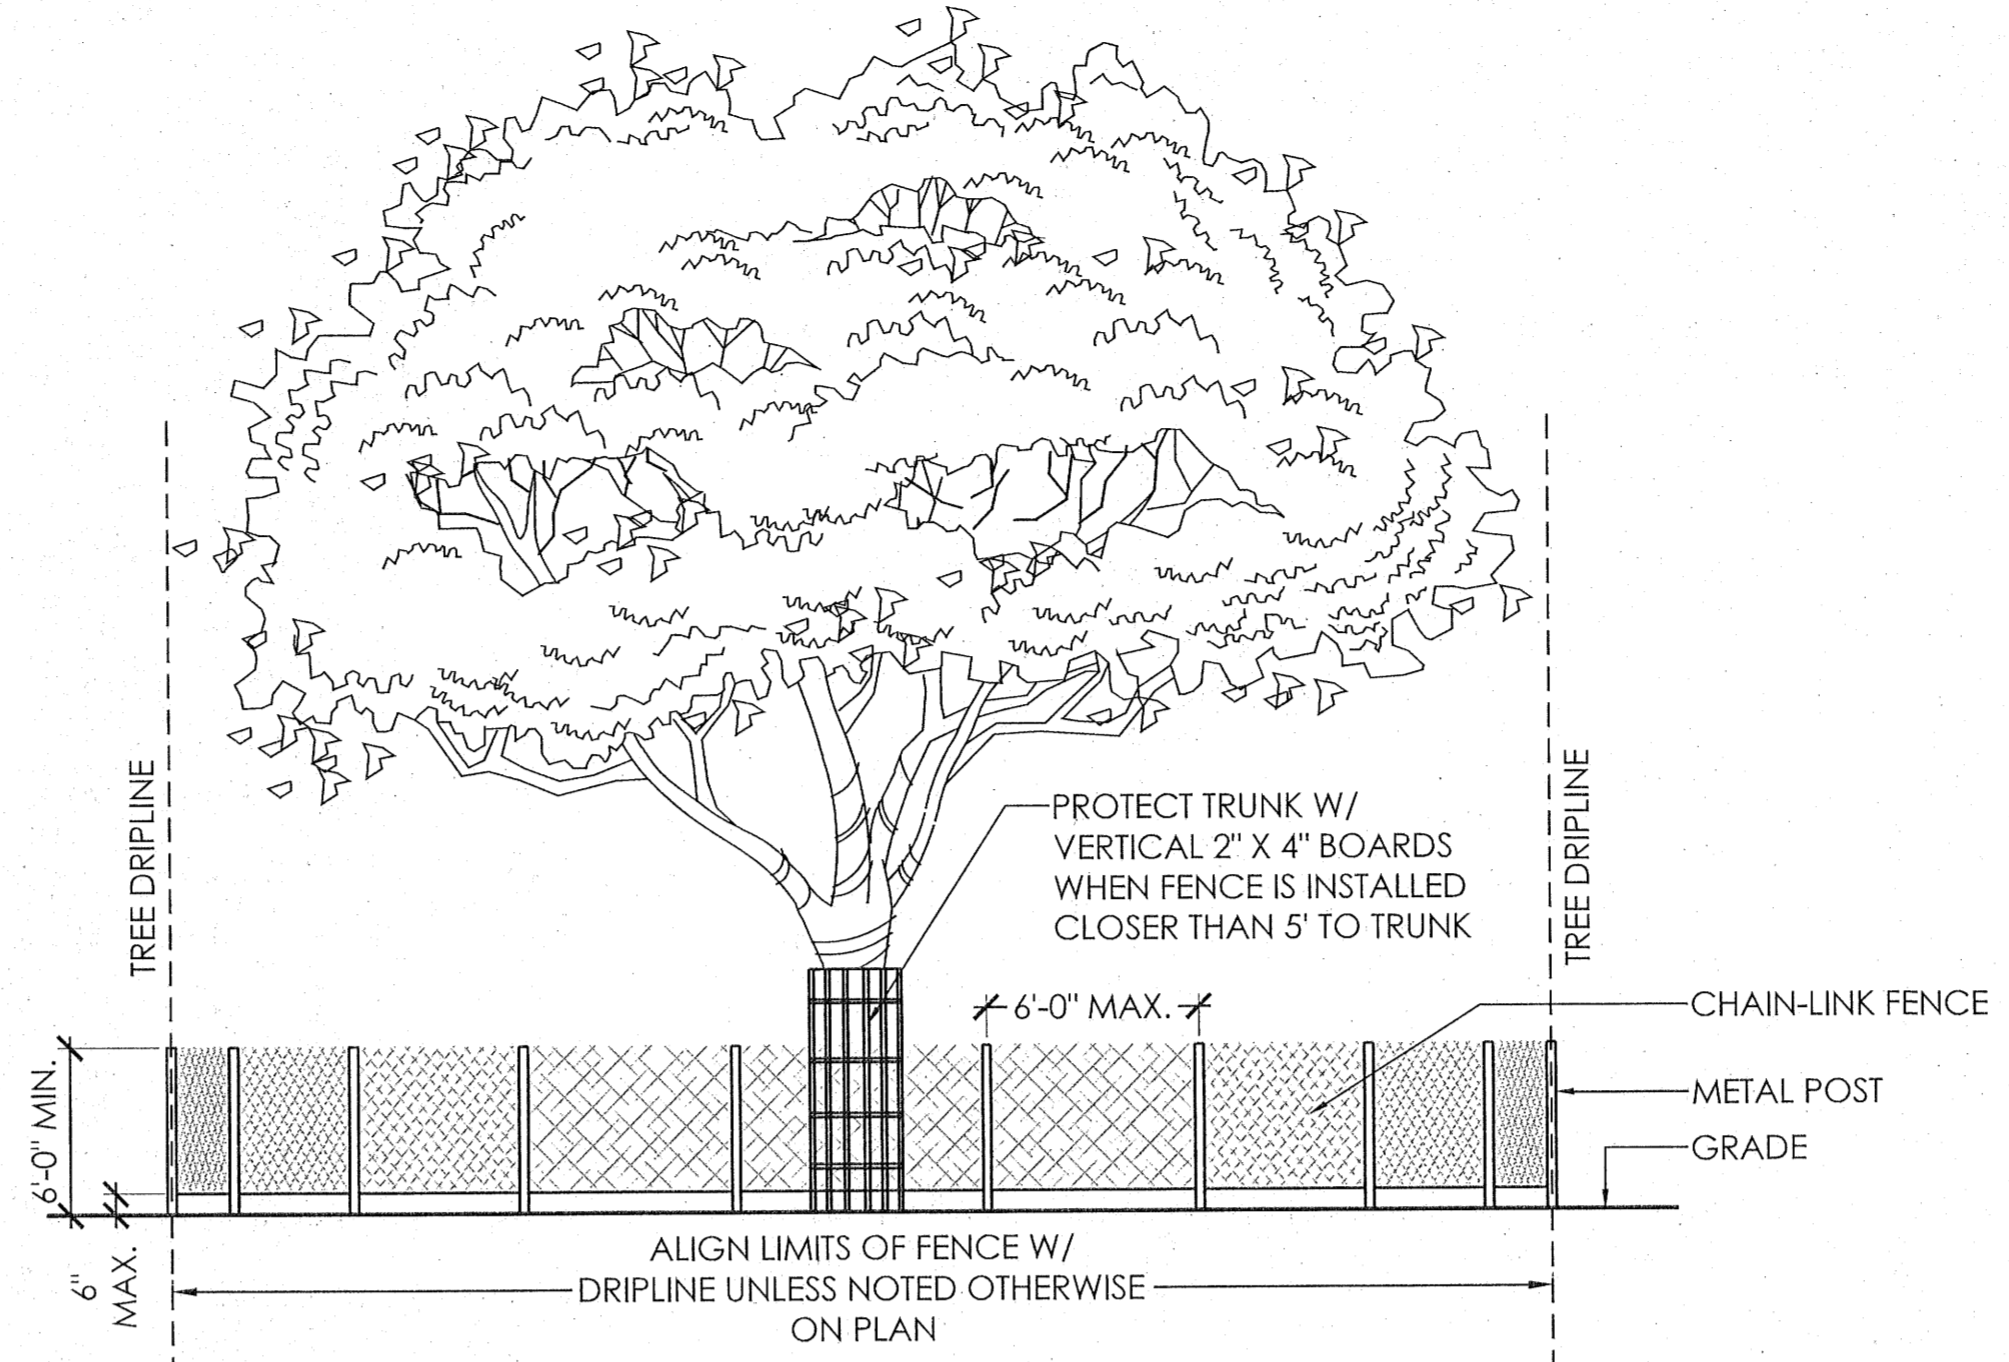


**B** TREE PROTECTION FENCE ELEVATION NOT TO SCALE

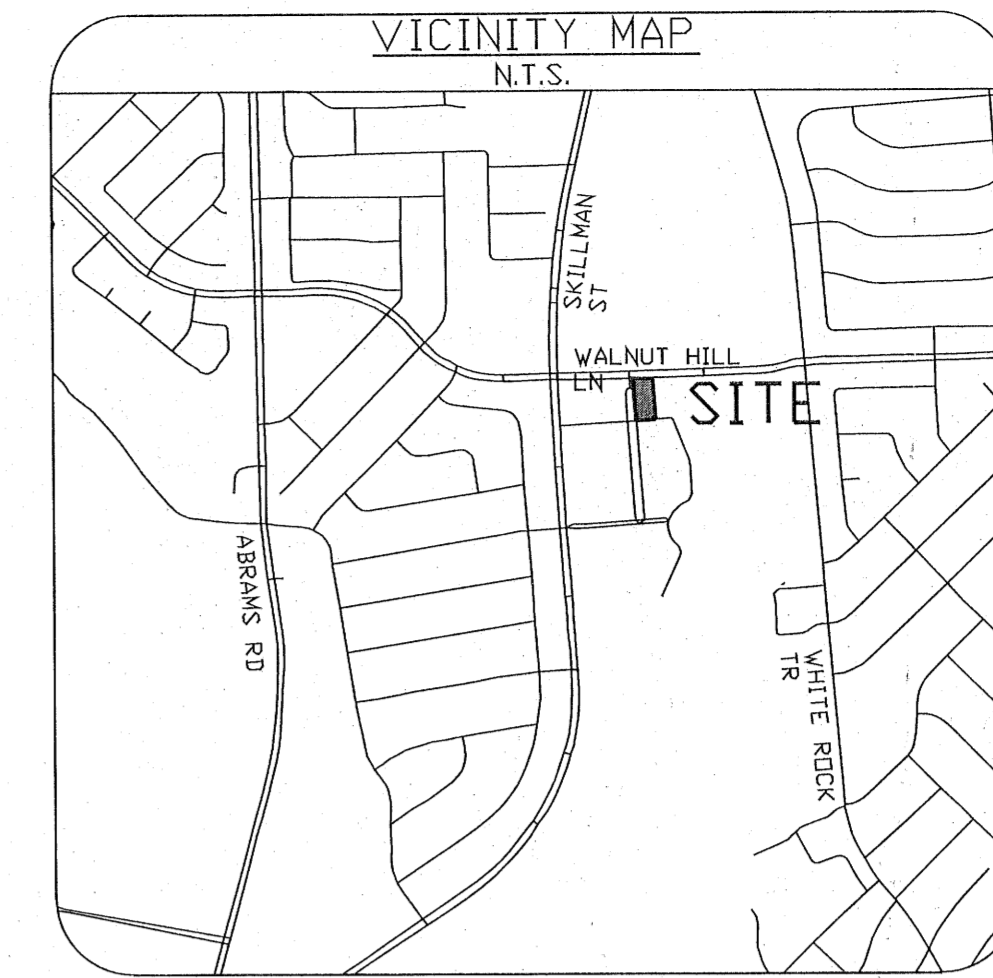


**garthoffdesign**  
 landscape architecture  
 5646 milton, suite 606  
 dallas, texas 75206  
 214.750.4727  
 www.garthoffdesign.com

**NCA Partners**  
 ARCHITECTURE  
 5646 MILTON ST.  
 SUITE 610  
 DALLAS, TX 75206  
 214.361.9991  
 214.361.9906 FAX  
 ncapartners.com  
 © 2018 NCA PARTNERS, INC. ALL RIGHTS RESERVED. THESE PLANS HEREIN ARE THE PROPERTY OF NCA PARTNERS, INC. AND ARE PROTECTED UNDER APPLICABLE COPYRIGHT LAWS.

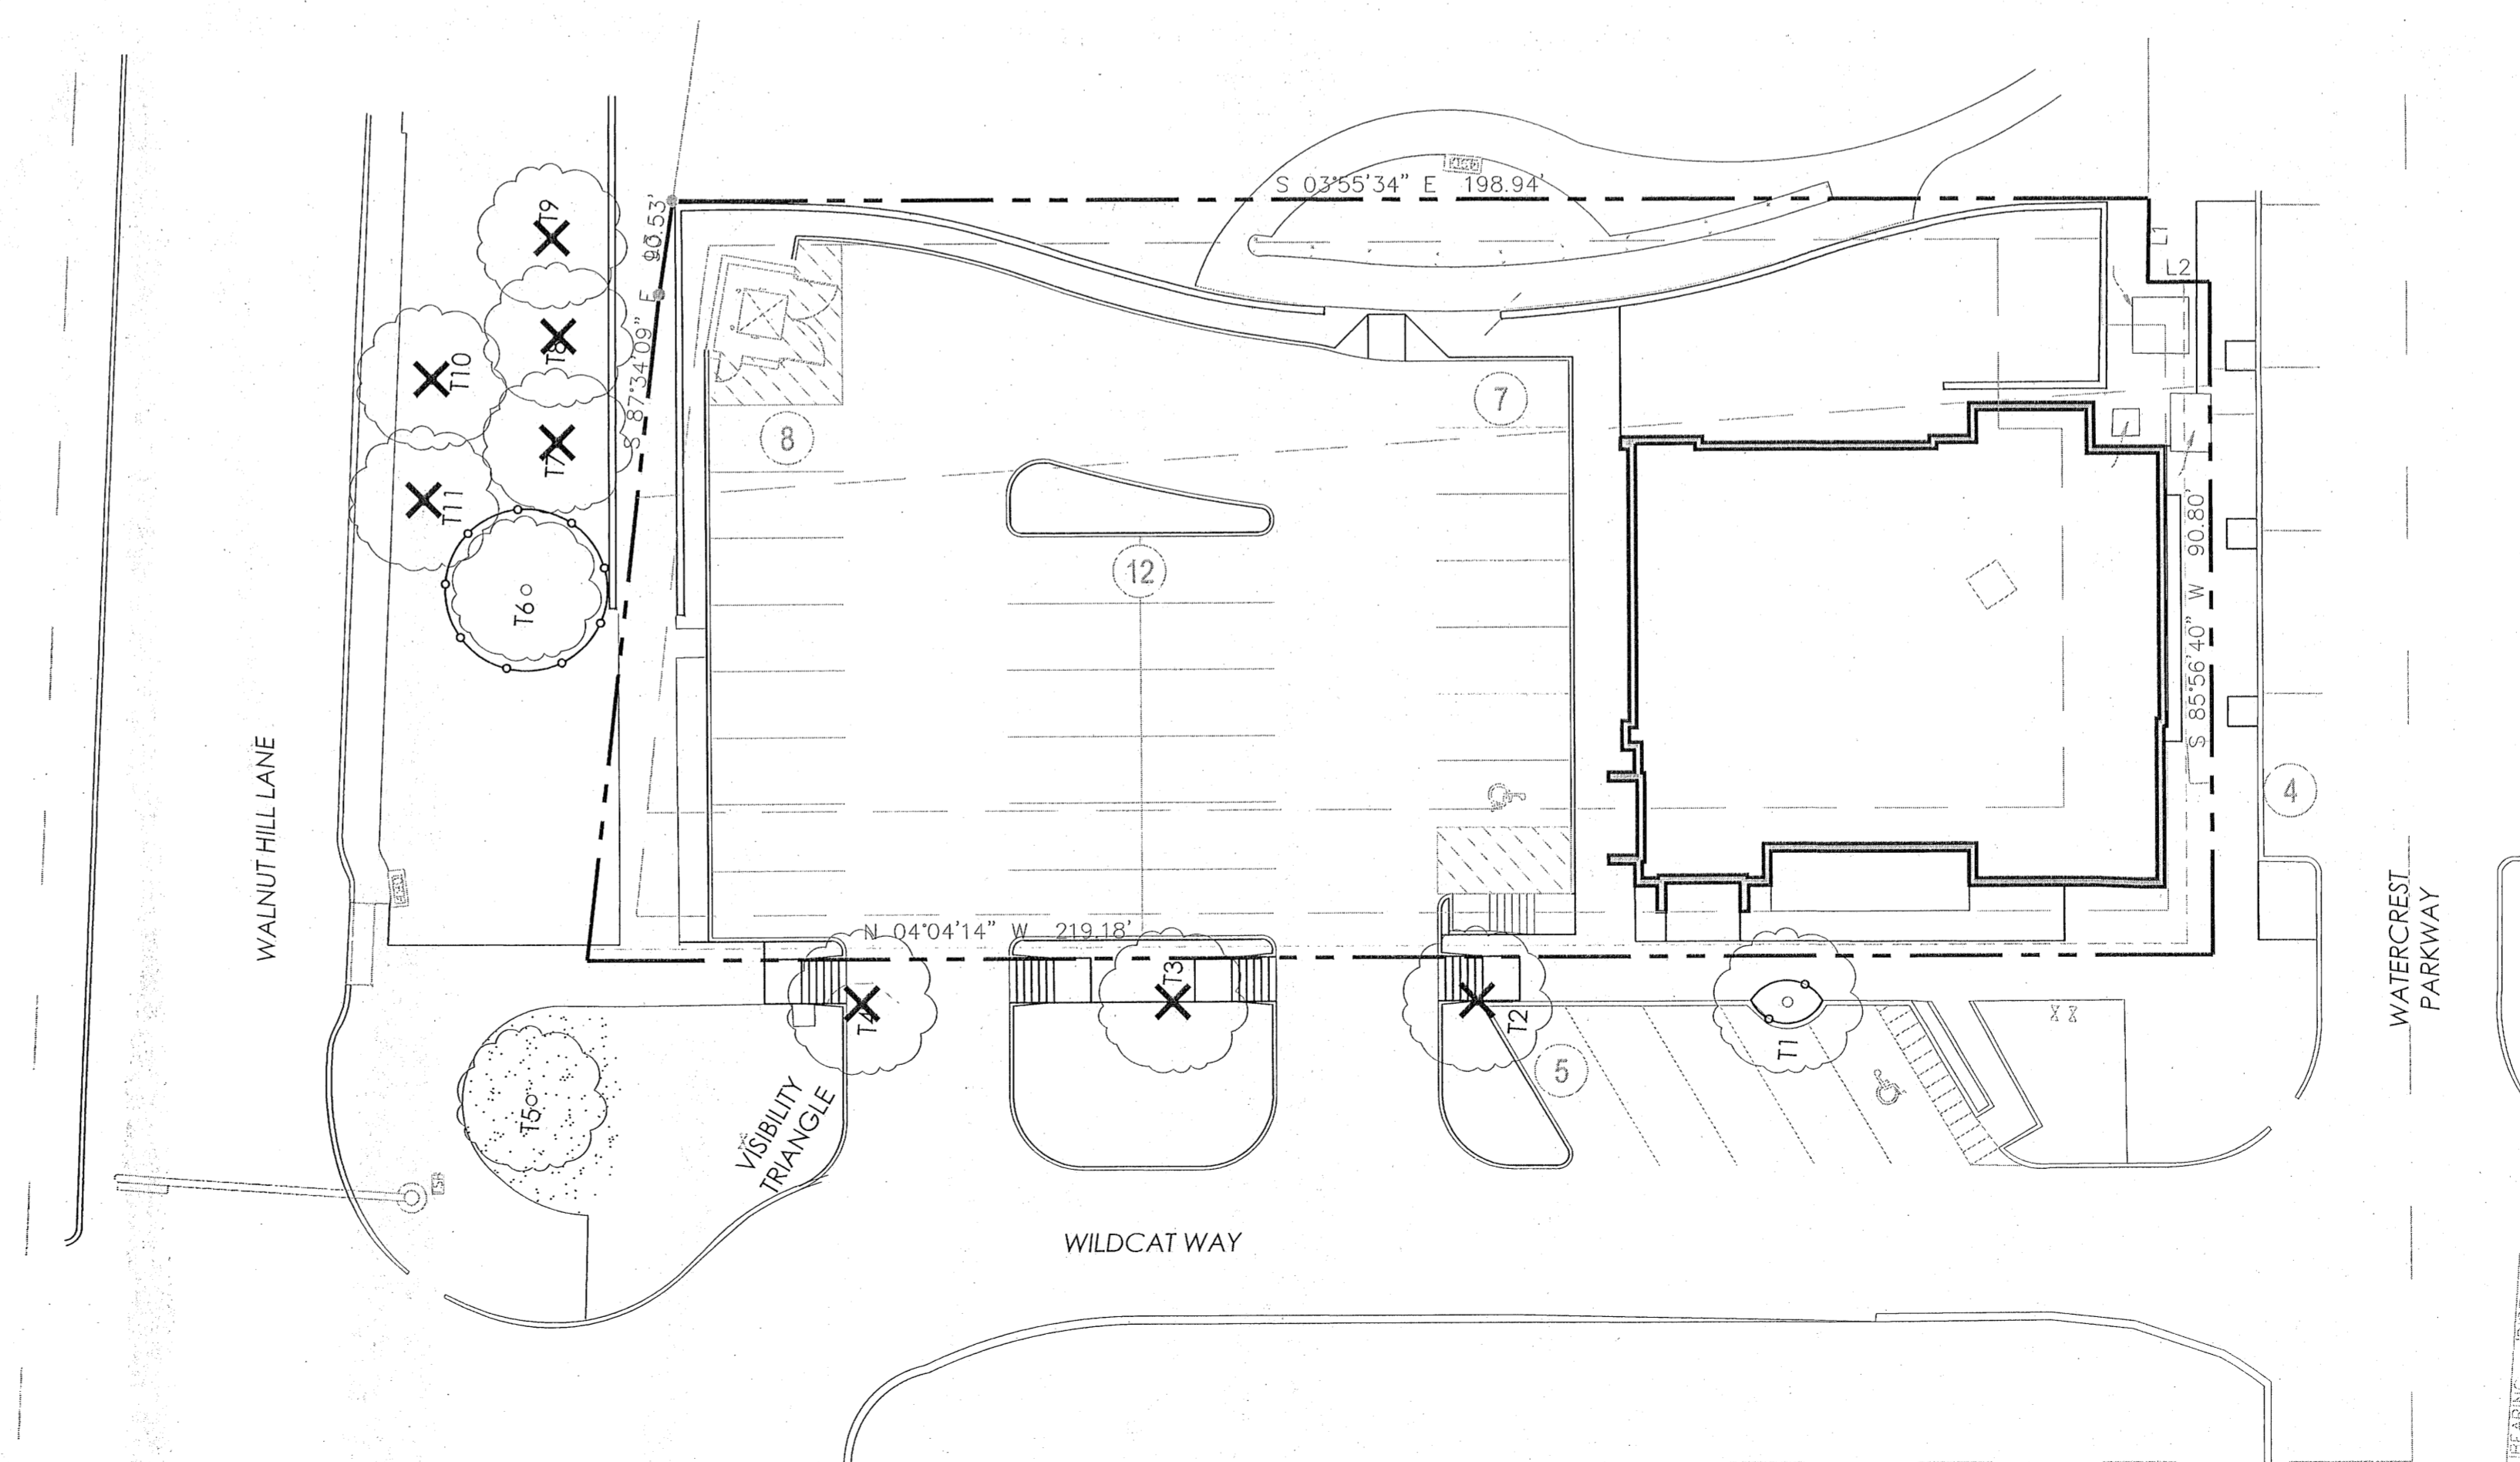

**A** SITE PLAN

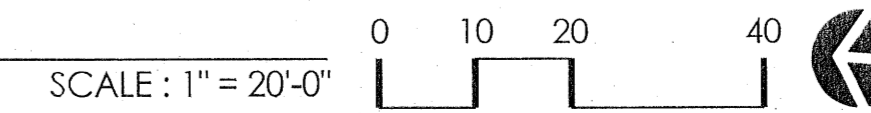


LAKE HIGHLANDS TOWN CENTER  
 WALNUT HILL LANE & WILDCAT WAY  
 CITY OF DALLAS, DALLAS COUNTY, TEXAS  
 PD 758 SUBAREA C  
 0.501 ACRES  
 LOT 1, BLOCK A  
 PROPERTY OWNER:  
 HERMANSEN LAND DEVELOPMENT, INC.  
 5944 LUTHER LANE, SUITE 725  
 DALLA, TEXAS 75225  
 CONTACT: MICHAEL HERRERA  
 PHONE: 214.373.4202  
 PREPARER:  
 GARTHOFF DESIGN  
 5646 MILTON, SUITE 606  
 DALLAS, TEXAS 75206  
 CONTACT: SHANE GARTHOFF  
 PHONE: 214.750.4727

CASE NO. D178-018

**DOG HAUS**  
 LAKE HIGHLAND TOWN CENTER  
 DALLAS TX.

DATE	DESCRIPTION
07.16.18	PERMIT

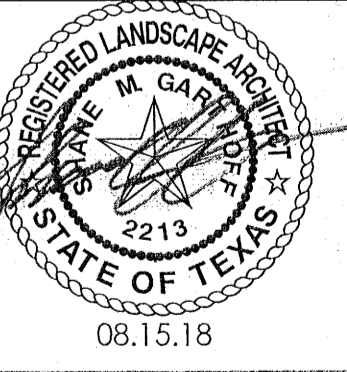

NCA JOB #: 18062

TREE PRESERVATION/REMOVAL PLAN

**TR1.1**