


Tudor story and half example.

NOTE: REFER 4/A30 FOR ADDITIONAL NOTES

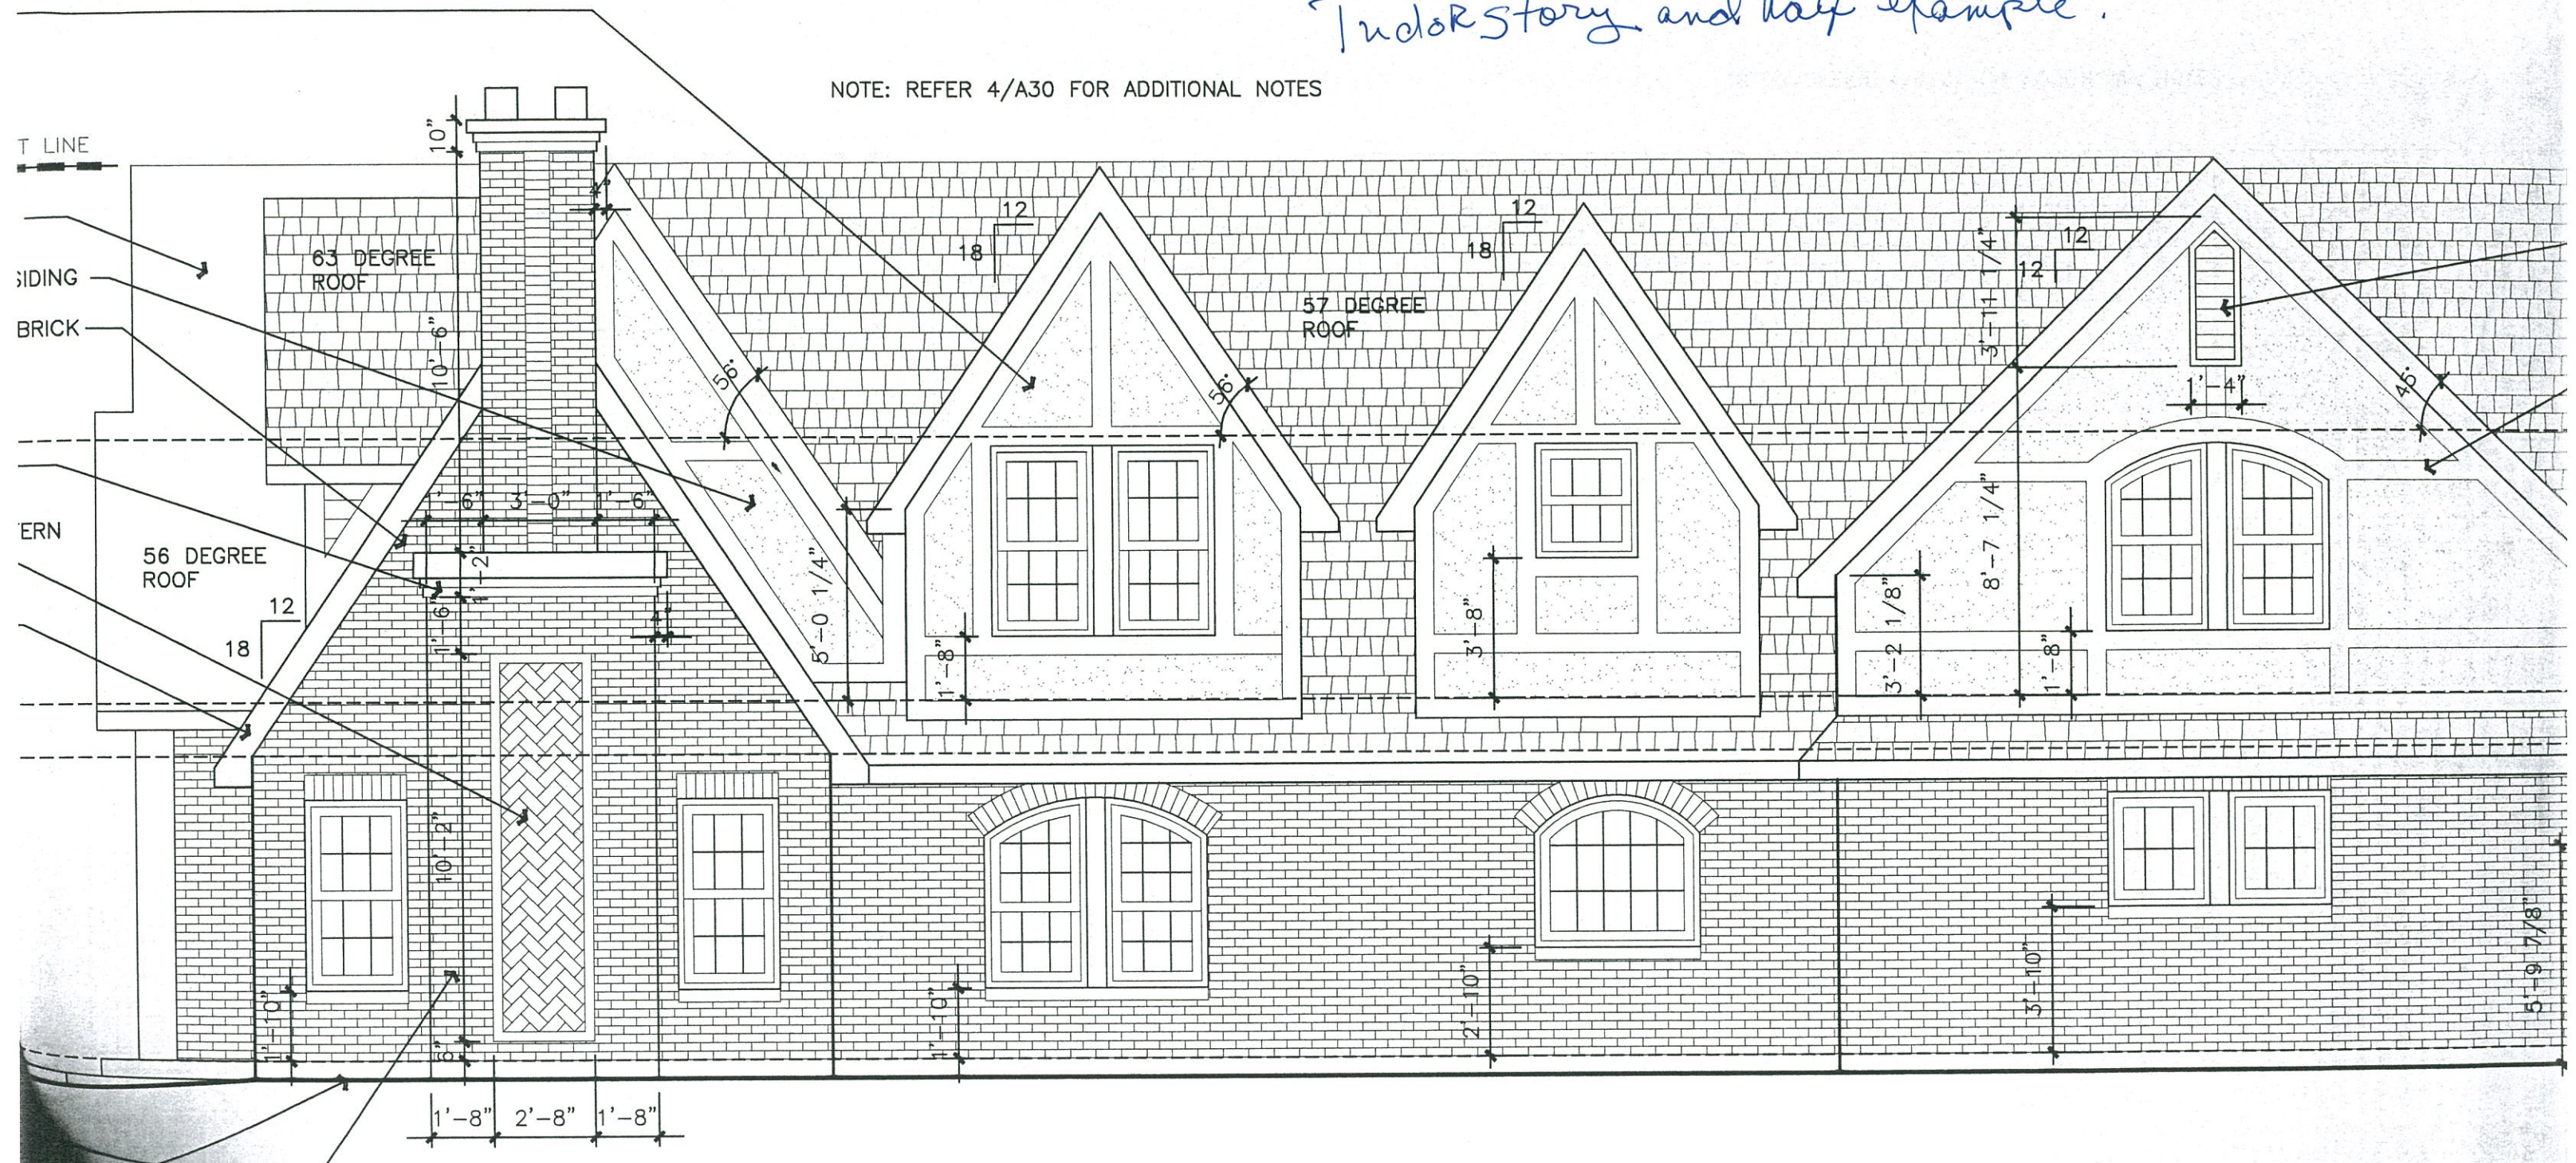

SED WEST ELEVATION