



VICINITY MAP  
(Not to Scale)  
(Reference Page 63-1)

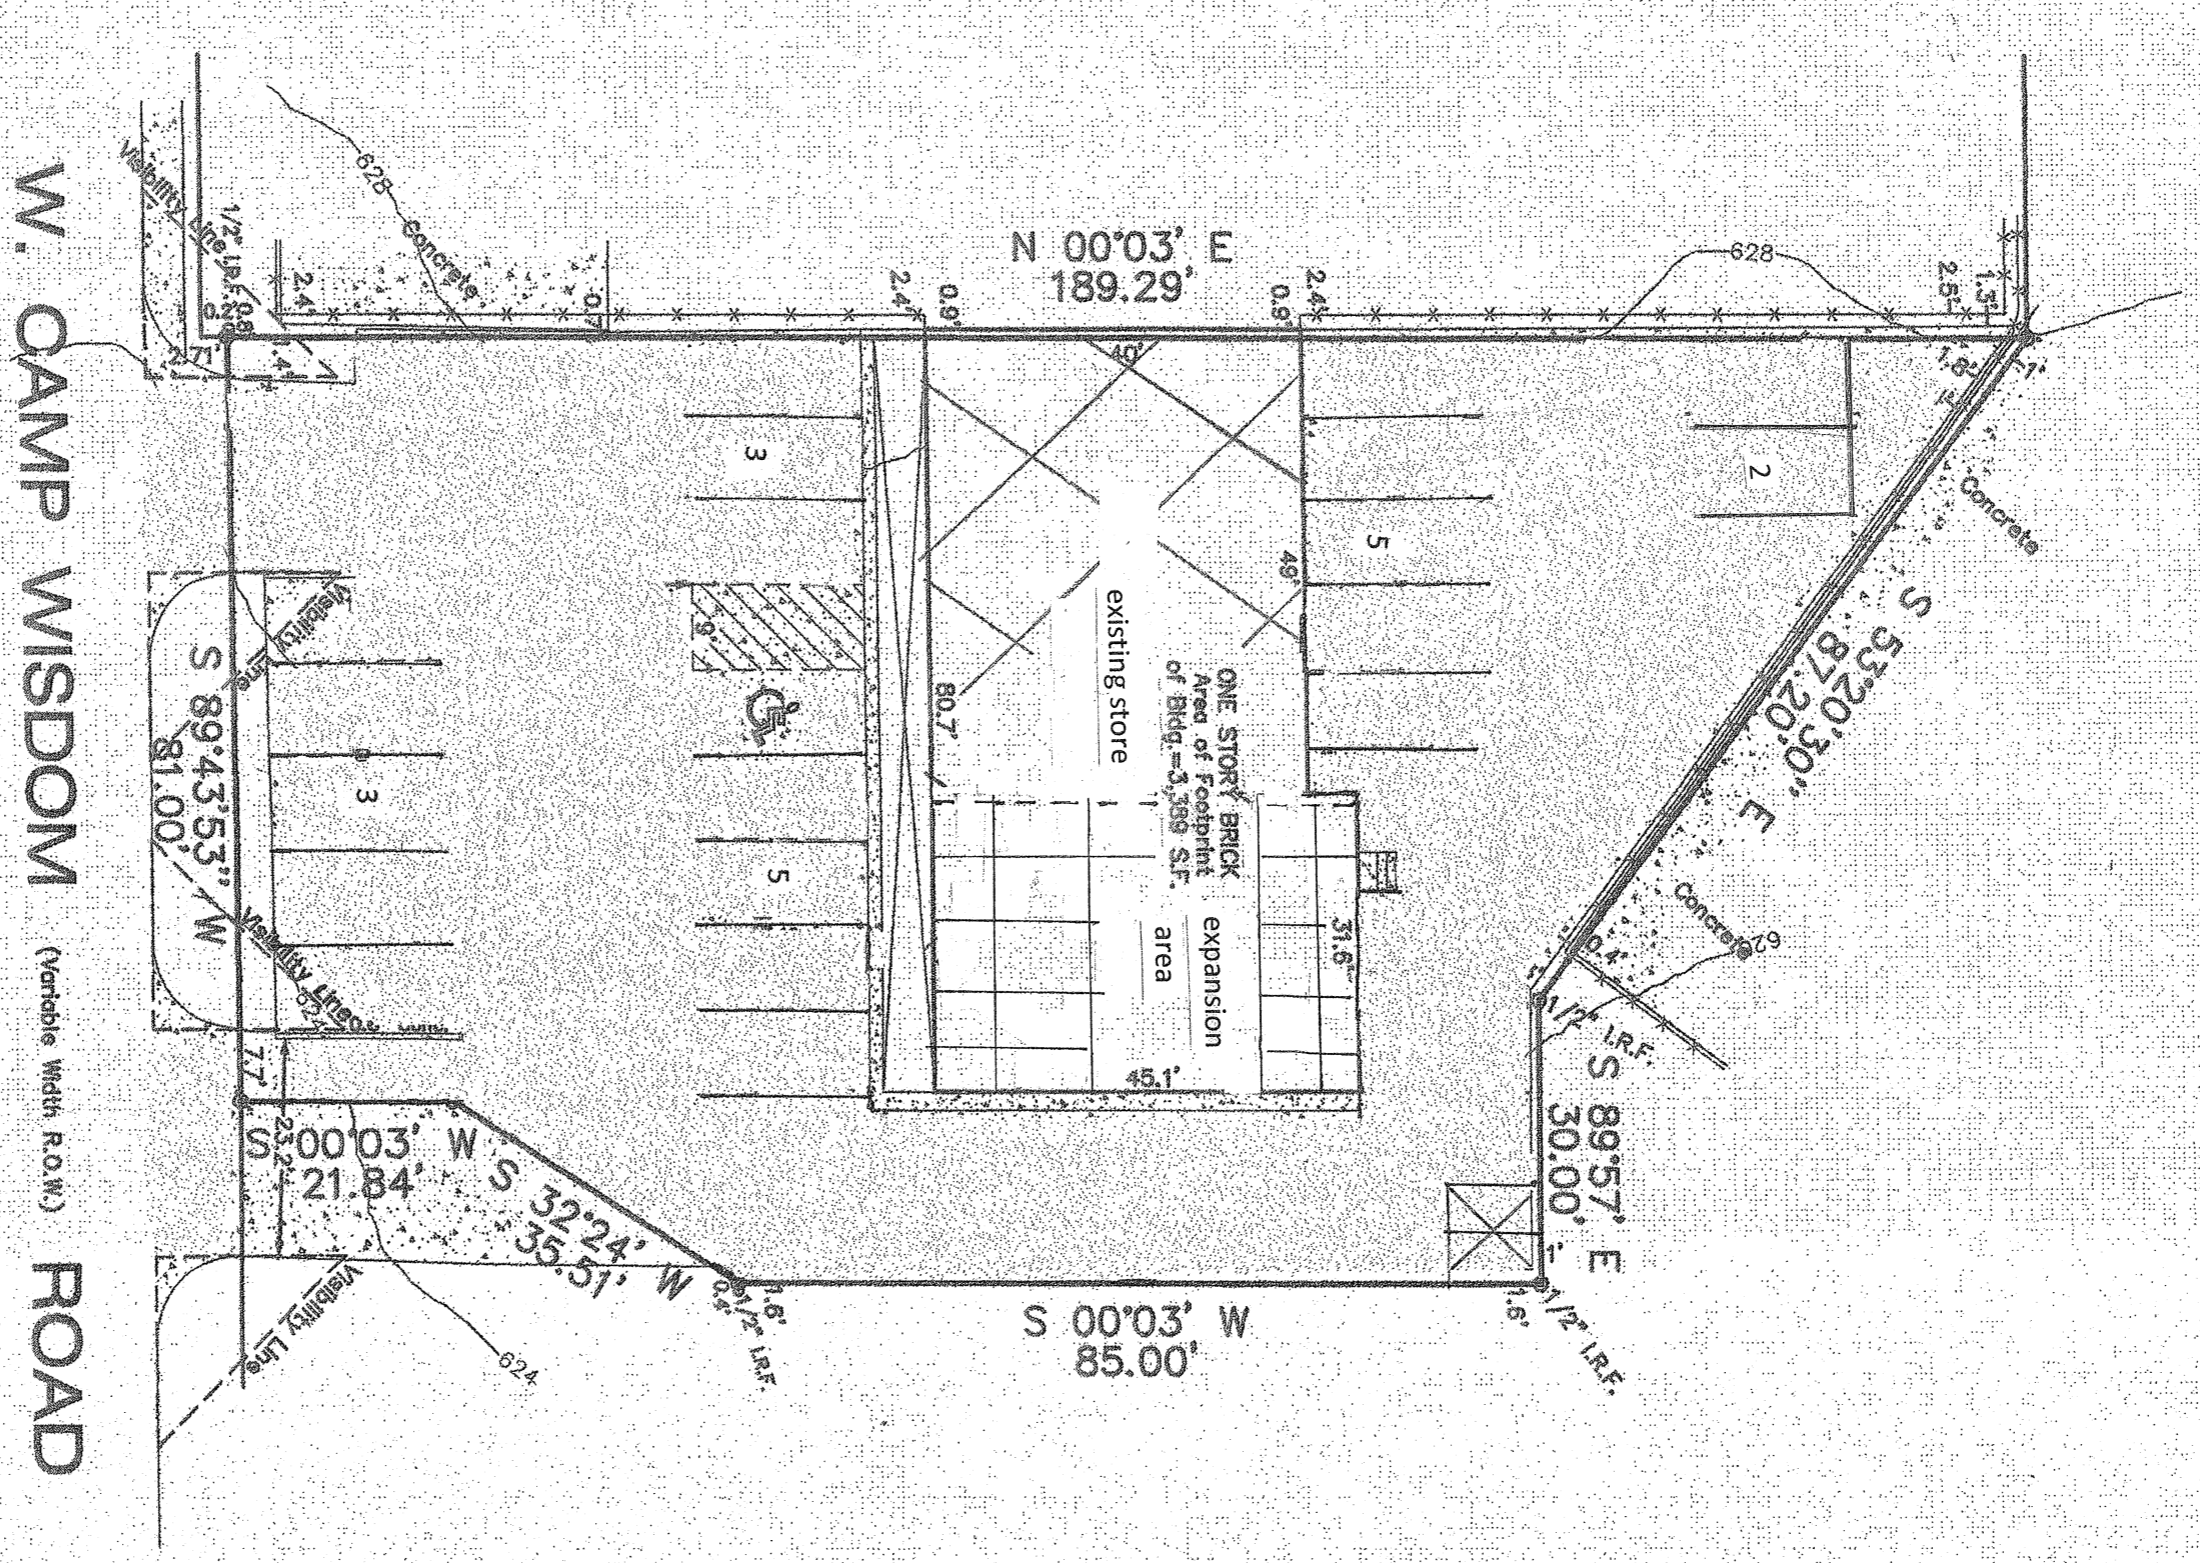

W. CAMP WISDOM ROAD (Variable Width R.O.W.)

**SITE SUMMARY**  
 ZONING: RR-D-1  
 REQUEST: SUP for alcoholic beverages sales in conjunction with general merchandise of food store less than 3500 square feet.  
 LOT AREA: 14,822 s.f.  
 AREA OF REQUEST: 3899 s.f.  
 LOT COVERAGE: 22%  
 dumpster  
 expansion 1389 s.f.  
 existing 2000 s.f.

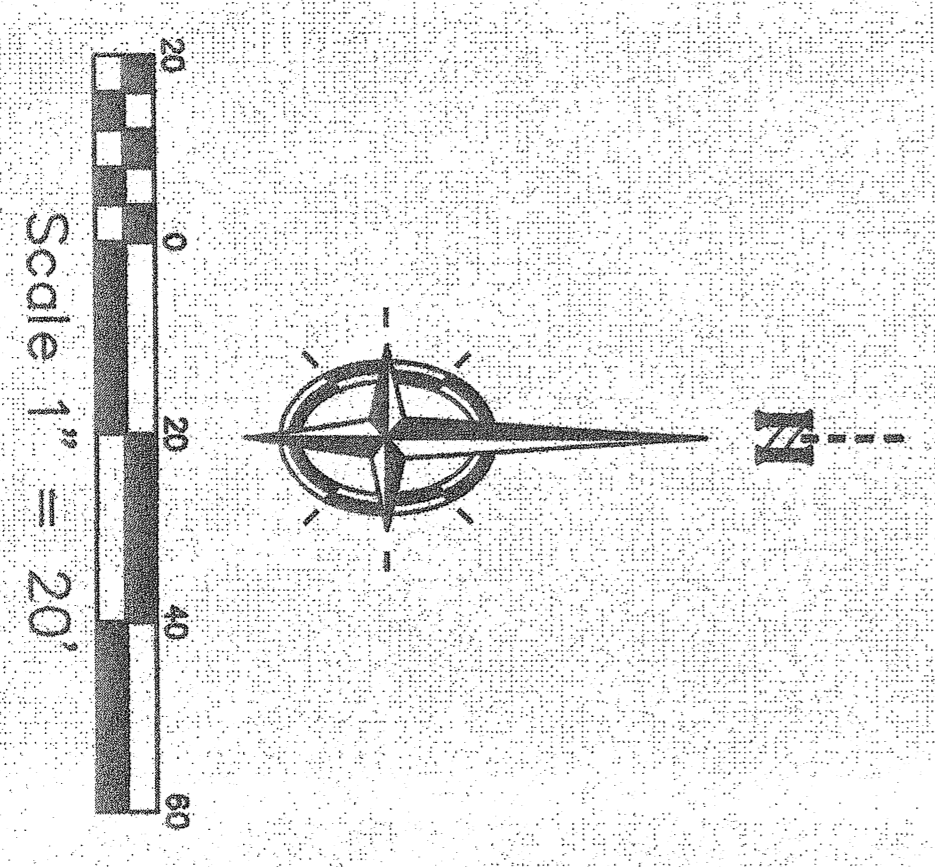

Z178-263 SITE PLAN